


NOTA BENE:

1. STRUCTURE & DIMENSIONS NOT PERTINENT TO THIS DRAWING - OMISSIONS FOR CLARITY.
2. KEEL BLOCKS TO BE PLACED UNDER FLAT KEEL ONLY UNDER FRAMES AND TO EXTEND TO FULL WIDTH OF KEEL PLATE.
3. BILGE BLOCKS TO BE PLACED UNDER FRAMES BETWEEN INNER AND OUTER CHINE AFT OF MIDSHIPS -

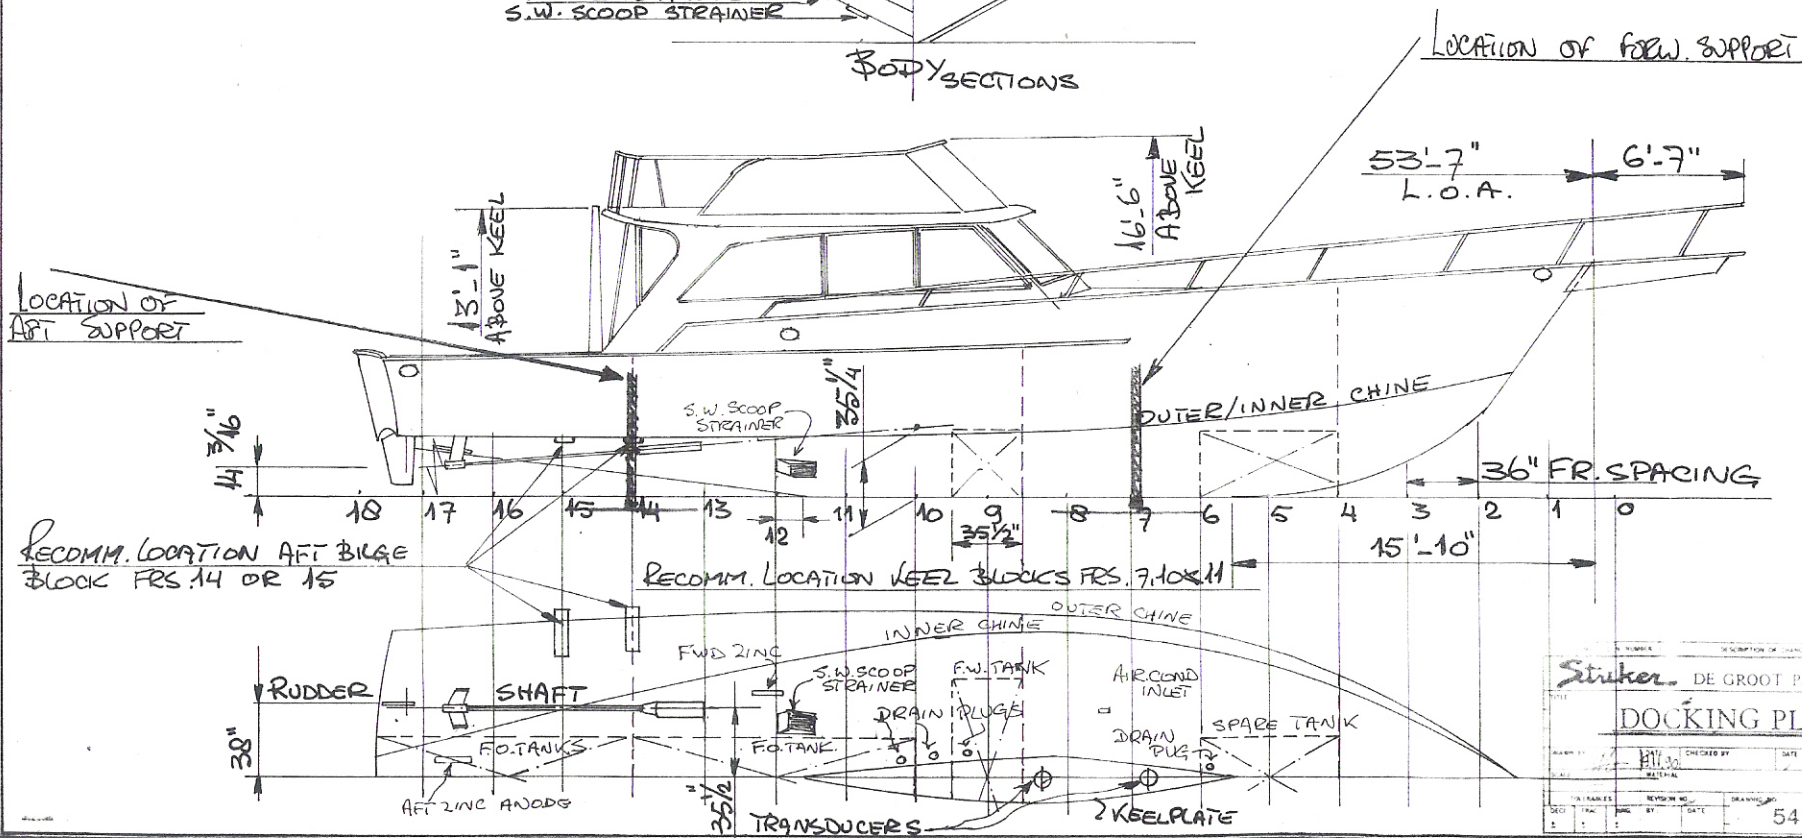

Striker		DE GROOT PATERSWOLDE BV	
DOCKING PLAN '54'			
DATE	CHECKED BY	DATE	APPROVED BY
SCALE	REVISION NO.	DATE	DRAWING NO.
			541-1006-2